

## LEGEND

PERENNIAL STREAM

EXISTING 10' CONTOURS

EXISTING HIGHWAY

PERMIT BOUNDARY


FINISHED GRADE CONTOURS

PROPOSED ACCESS ROAD

EXISTING BRIDGE/
STREAM CROSSING


SURETY BOND AREA

SMALL MINER PERMITS

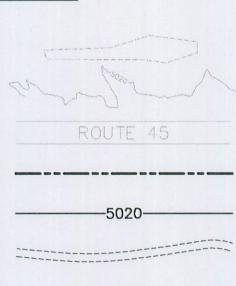

△ 6/24/08 2.5 YR
△ 12/02/08
△ 12/02/08
△ △ △

TME ASPHALT RIDGE	
2.5 Year Permit Boundary Acreage	
Areas (Acres)	
Overburden Disposal	18.0
Pits: 2.5 Year	23.0
Process Facilities	43
Access Roads	3.0
Surface Soil Stockpiles	7.0
Storm Water Conveyance Areas	30.0
Total Area	124.0

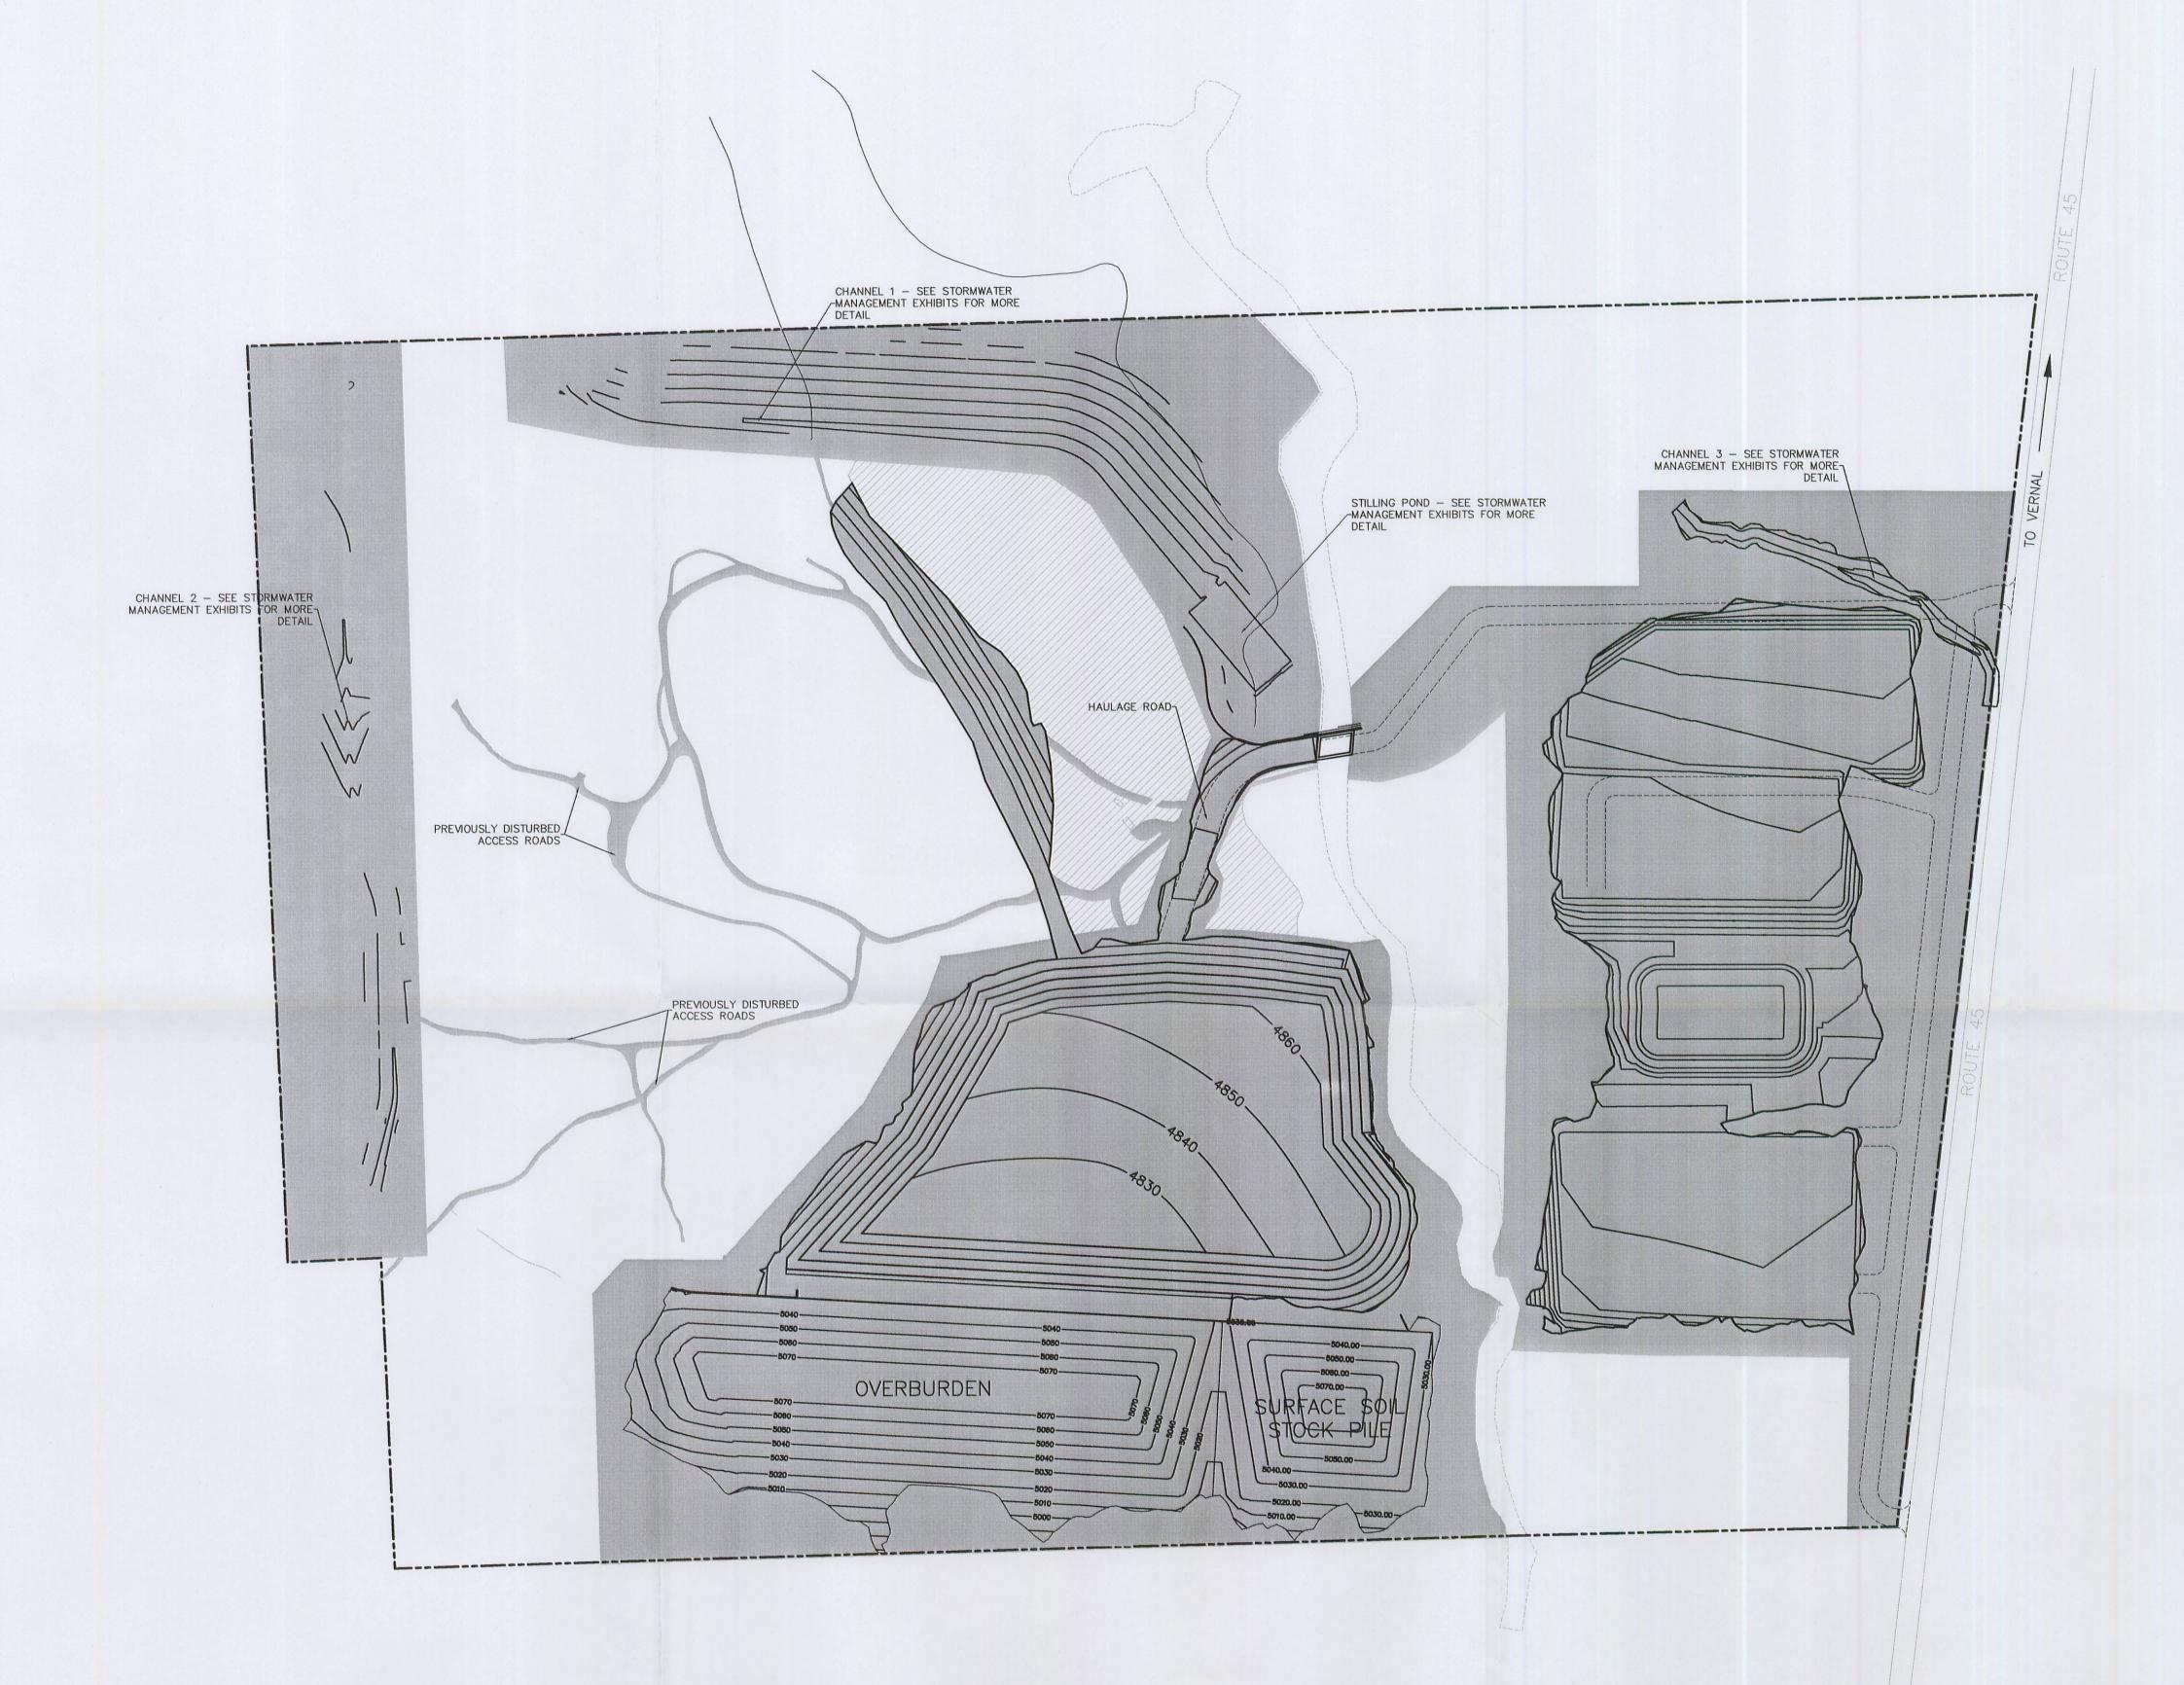

TME A TME

P S O **X** 179 Riverboat Rd., Suite 200 Salt Lake City, Utah 84123 (801) 270–5777 (801) 270–5782 (FAX)

PRAFTED DRAFTED SOI (8(

2F\_13